



Mrs M Maheswary

B Sc (Hons) Nursing, M Sc (Nursing)

Principal

Tele (Mil): 6876, Civ-0181-2266167

Mobile : 82838-24167, 91110-06269

Army College of Nursing

Deep Nagar,

Jalandhar Cantt

Pin-144005

ACCOMMODATION STATEMENT
ARMY COLLEGE OF NURSING, JALANDHAR CANTT

	For str of 220 students			Remarks	INC Norms (Fig in Sqm)
	Nos	Sqm	Total Sqm		
<u>College</u>					
<u>Administrative Block</u>					
Principal / Dean's Office	1	25	25	to incl att toilet	27.87
Room for P.A	1	15	15		
Visitors lounge/Reception	1	60	60		
Vice Principal's Office	1	20	20		18.58
Exam cell / Strong Room	1	19	19		
Conference Room	1	53	53		
Cash counter/Accountant	1	20	20		
Office Supdt and Ministerial Staff	1	53	53		
Records room	1	12	12		
Store	1	14	14		
Archives	1	14	14		
Guard Room with att Toilets & HT Room	1	23	23		
Electric Panel Room	1	11	11		
Toilets & Pantry	1	30	30		
Total Adm Block			369		
<u>Academic Block</u>					
Lecture Theatre (Class rooms)	6	106	636	each can seat 75 students	100.34
Assembly / Examination Hall / Counseling/ Multipurpose Hall	1	380	380	can seat 450 pers	278.71
Seminar Hall	1	161	161	can seat 100 pers	
<u>Teaching faculty</u>					
Hall for Lecturers and above	2	106	212		74.32
HOD's rooms	6	17	102	one each for 06 x HODs	
Hall for Demonstrators / Instructors (Common Room)	2	105	210	to cater for 07 Demonstrators each (Total 14 Demonstrators)	

(M Maheswary)
Principal
Army College of Nursing
Jalandhar Cantt



Mrs M Maheswary

B Sc (Hons) Nursing, M Sc (Nursing)

Principal

Tele (Mil) : 6876, Civ-0181-2266167


Mobile : 82838-24167, 91110-06269

Army College of Nursing

Deep Nagar,

Jalandhar Cantt

Pin-144005

	For str of 220 students			Remarks	INC Norms (Fig in Sqm)
	Nos	Sqm	Total Sqm		
<u>Library</u>					
Hall	1	380	380		222.97
Reference Cabin	1				
Cabin for librarian and staff	2				
Microfilm reading cabin	1				
<u>Labs</u>					
Nursing Lab for nursing fundamentals	1	150+10	160		139.35
M.C.H	1	150+10	160		83.61
Nutrition	1	150+10	160		83.61
Community health nursing	1	150+10	160		83.61
Microbiology	1	150+10	160		83.61
Physiology and Bio-Chemistry	1	150+10	160		83.61
Anatomy / Museum	1	150+10	160		83.61
Computer	1	100+10	110		139.35
Gas Cylinder Room	1	15	15		
Room (Spare)	1	15	15		
General Ladies & Gents Toilets	3	36	108		
Locker Room	3	18	54		
Handicapped toilet	1	3	3		
Staircases	3	120	360		
Lift	1	5	5		
Total Academic			3933		
<u>Hostel</u>					
Warden Office	1	28	28		
Warden's Suite	1	50	50	to incl att toilet	
Visitor's area	1	100	100	to incl Reception counter	
Visitor's Room	1	28	28		46.45
Single Faculty Rooms	5	50	250	with independent entry and att toilet	
Guest Rooms	4	50	200		
Reading/Lounge	1	84	84		23.22
Gym	1	82	82		
Re-creation Room	1	89	89		46.45

(M Maheswary)
Principal
Army College of Nursing
Jalandhar Cantt



Mrs M Maheswary

B Sc (Hons) Nursing, M Sc (Nursing)

Principal

Tele (Mil) : 6876, Civ-0181-2266167

Mobile : 82838-24167, 91110-06269

Army College of Nursing

Deep Nagar,

Jalandhar Cantt

Pin-144005

	For str of 220 students			Remarks	INC Norms (Fig in Sqm)
	Nos	Sqm	Total Sqm		
General Store	1	34	34	att to gym/reading lounge	
Infirmary Room	1	60	60	to incl att toilet	
TV Room	3	45	135	one on each upper floor	
Room(Double)	100	17	1700	to accommodate 2 students / room	222.97
Room(Single)	24	10	240	with built in cupboard	
General, Students & handicapped toilets	12	40.83	490	being provided as per norms	
Dining Room	1	350	350	with hand wash/water cooler area	278.71
Kitchen	1	170	170	to incl separate change room & toilet for kitchen / hostel staff	139.35
Kitchen Store	1	22	22		
Laundry	1	17	17		
Pantry	6	10	60	two on each floor	
Store	6	10	60	two on each floor	46.45
Staircase	2	177.5	355	one in each wing	
Drying Balcony	12	18	216	one in each wing	
Covered verandah	3	45	135	one on each floor	
Electric Panel Room	2	15	30	one in each wing on ground floor	
Total Hostel			4985		
-	-	-	-	-	
<u>Student Centre</u>					
<u>Shops</u>	-	-	-	-	
Kitchen & Toilets	1	36	36		
Shops	4	20	80		
Staircase	1	40	40		
Cafeteria	1	106	106	to seat 50, with att balcony	
Total Student Centre			262		

(M Maheswary)
Principal
Army College of Nursing
Jalandhar Cantt



Mrs M Maheswary

B Sc (Hons) Nursing, M Sc (Nursing)

Principal

Tele (Mil) : 6876, Civ-0181-2266167

Mobile : 82838-24167, 91110-06269


Army College of Nursing

Deep Nagar,


Jalandhar Cantt

Pin-144005

	For str of 220 students			Remarks	INC Norms (Fig in Sqm)
	Nos	Sqm	Total Sqm		
Residential Area Staff					
Principal	1	195	195	incl att garage	
Lectures and above	3	115	345	parking under stlits to be provided	
Total Residential Accn			540		
Service Centre					
Electrical HT/LT Room	1	35	35	with att transformer in open area	
Pump House	1	20	20	att to underground water tank	
Group D employees Accn (Dormitory)	1	35	35	accn for 08 pers with att toilets, on first floor above Elect, HT/LT Room	
Total Service Centre			90		
Total Floor Area (excl Parking)			10179		
Add for Corridors, Walls etc			3629	35.65%	
Total Covered Area			13808	say : 13,800 sqm	
Open Space / Play Grounds					
Basket Ball	1	300	300		
Badminton	2	80	160		
Volley Ball	2	250	500		
Total Space/Play Grounds			960		


(M Maheswary)
Principal
Army College of Nursing
Jalandhar Cantt


HOSTEL : GROUND FLOOR

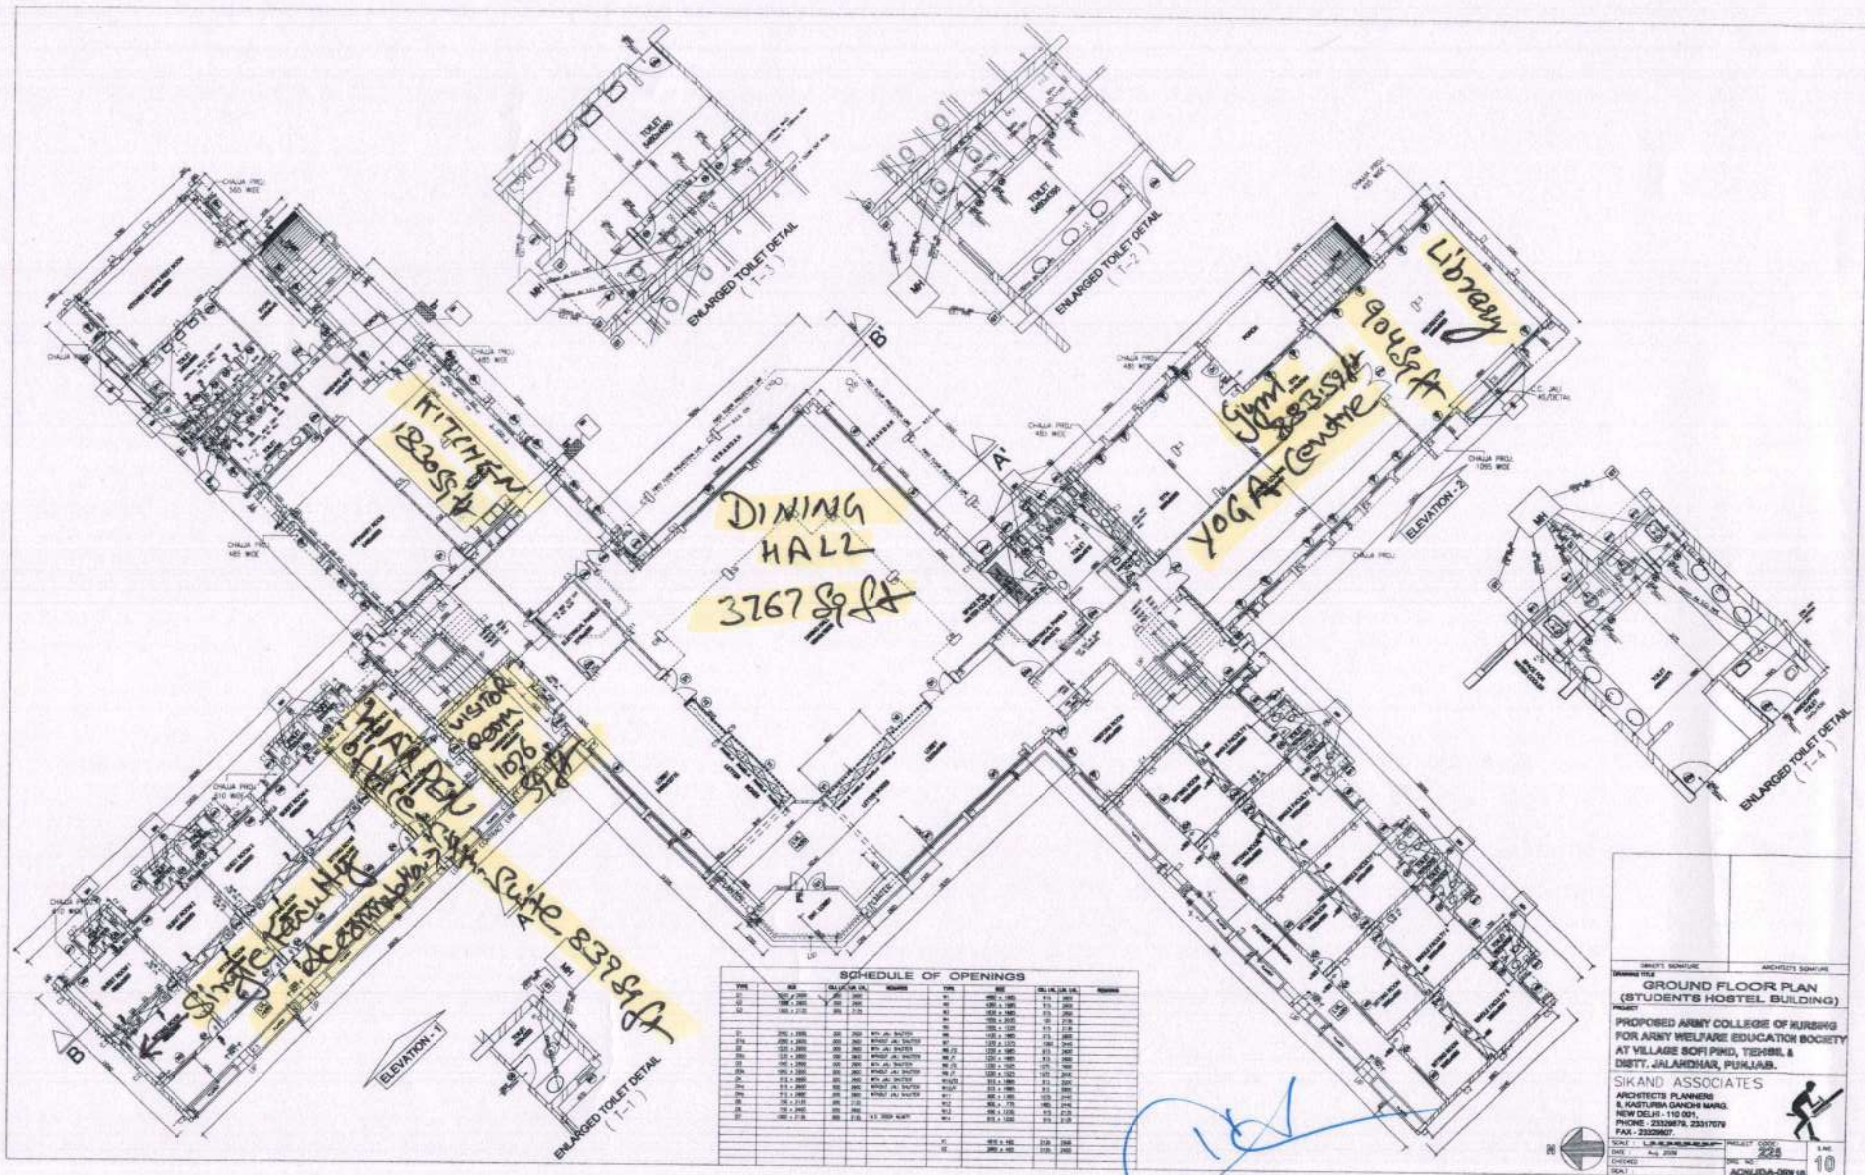

Principal
Army College of Nursing
Jalandhar Cantt

COLLEGE : GROUND FLOOR


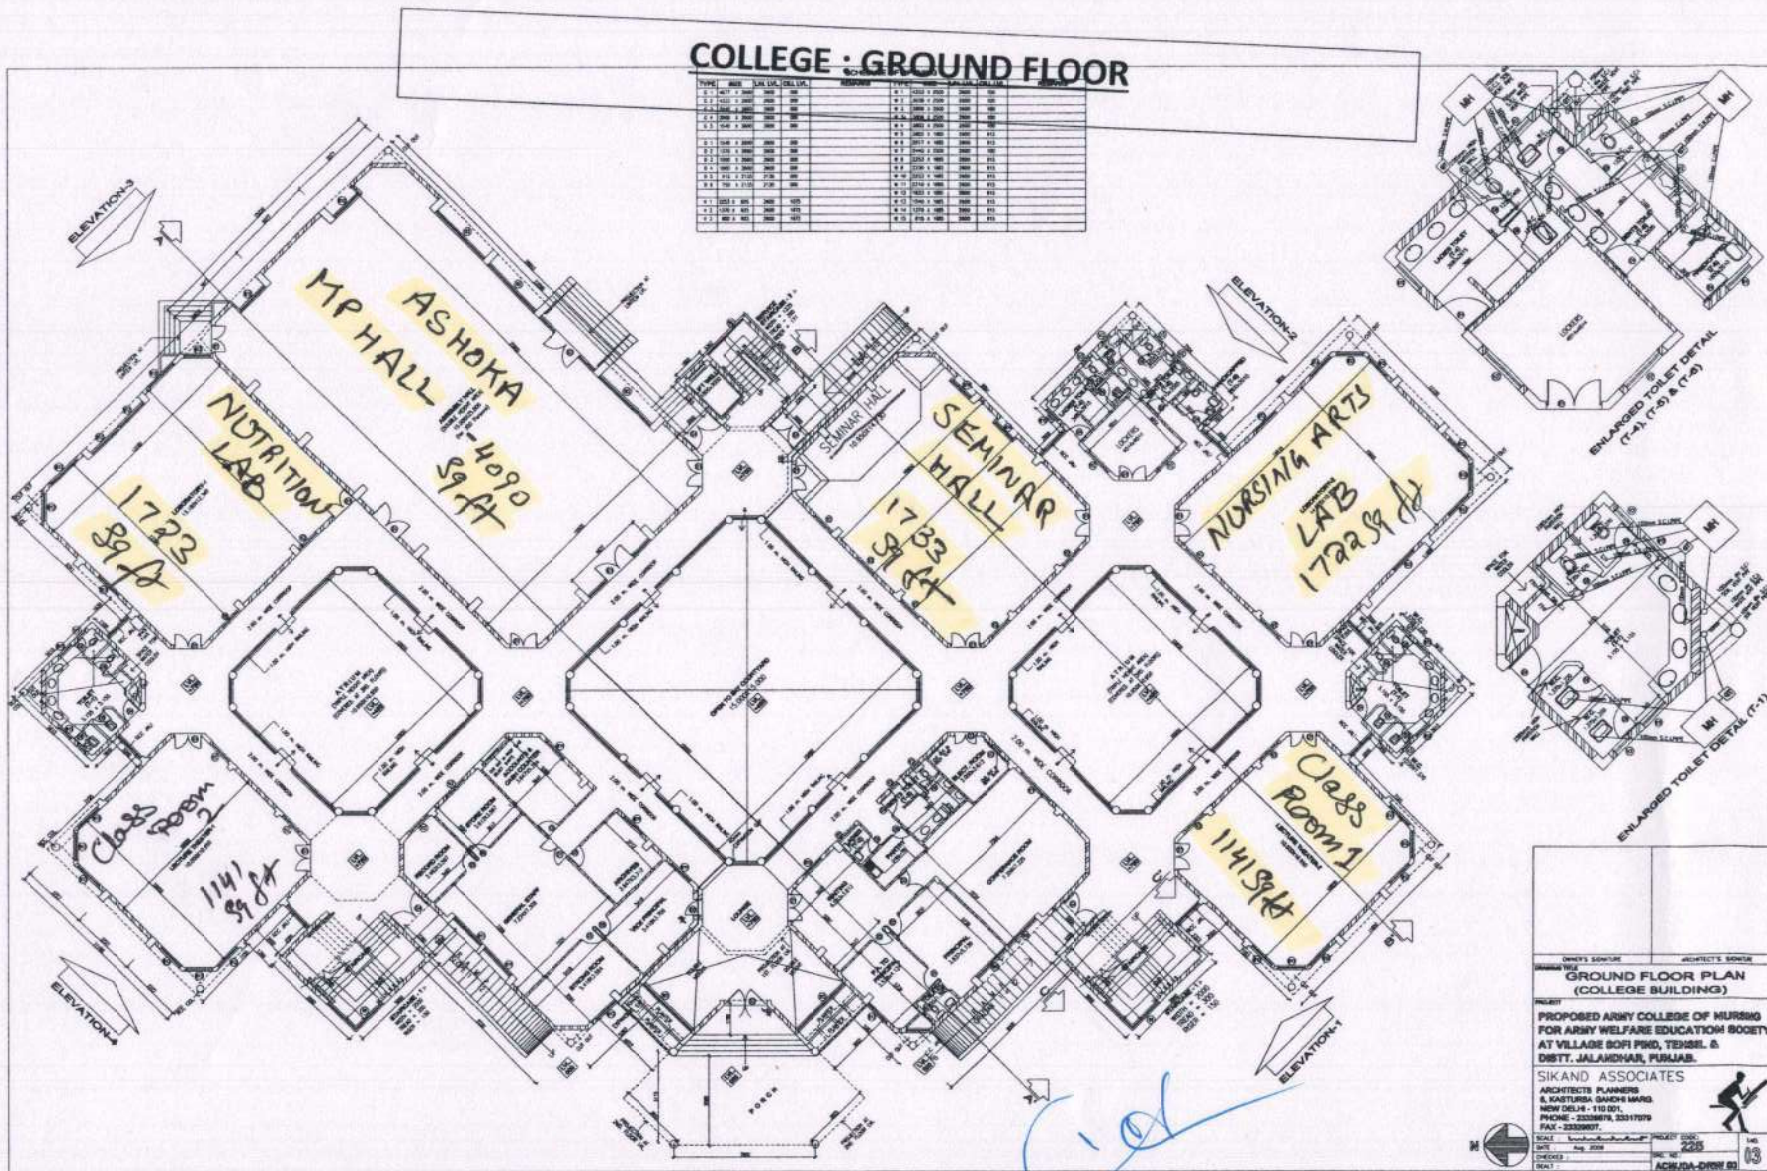

Principal
Army College of Nursing
Jalandhar Cantt

OWNER'S SIGNATURE	ARCHITECT'S SIGNATURE
GROUND FLOOR PLAN (COLLEGE BUILDING)	
PROJECT PROPOSED ARMY COLLEGE OF NURSING FOR ARMY WELFARE EDUCATION SOCIETY AT VILLAGE BOH PIND, TESSIEL & DISTT. JALANDHAR, PUNJAB.	
SIKAND ASSOCIATES ARCHITECTS PLANNERS & KASTURBA GANDHI MARG NEW DELHI - 110 001 PHONE - 23311709 FAX - 2332007	
DATE Aug. 2008	PROJECT CODE 225
CHECKED SHEL	SCALE 1/4" = 1'-0"
ACW/JA-DHW/BJ	